


LOTE 2

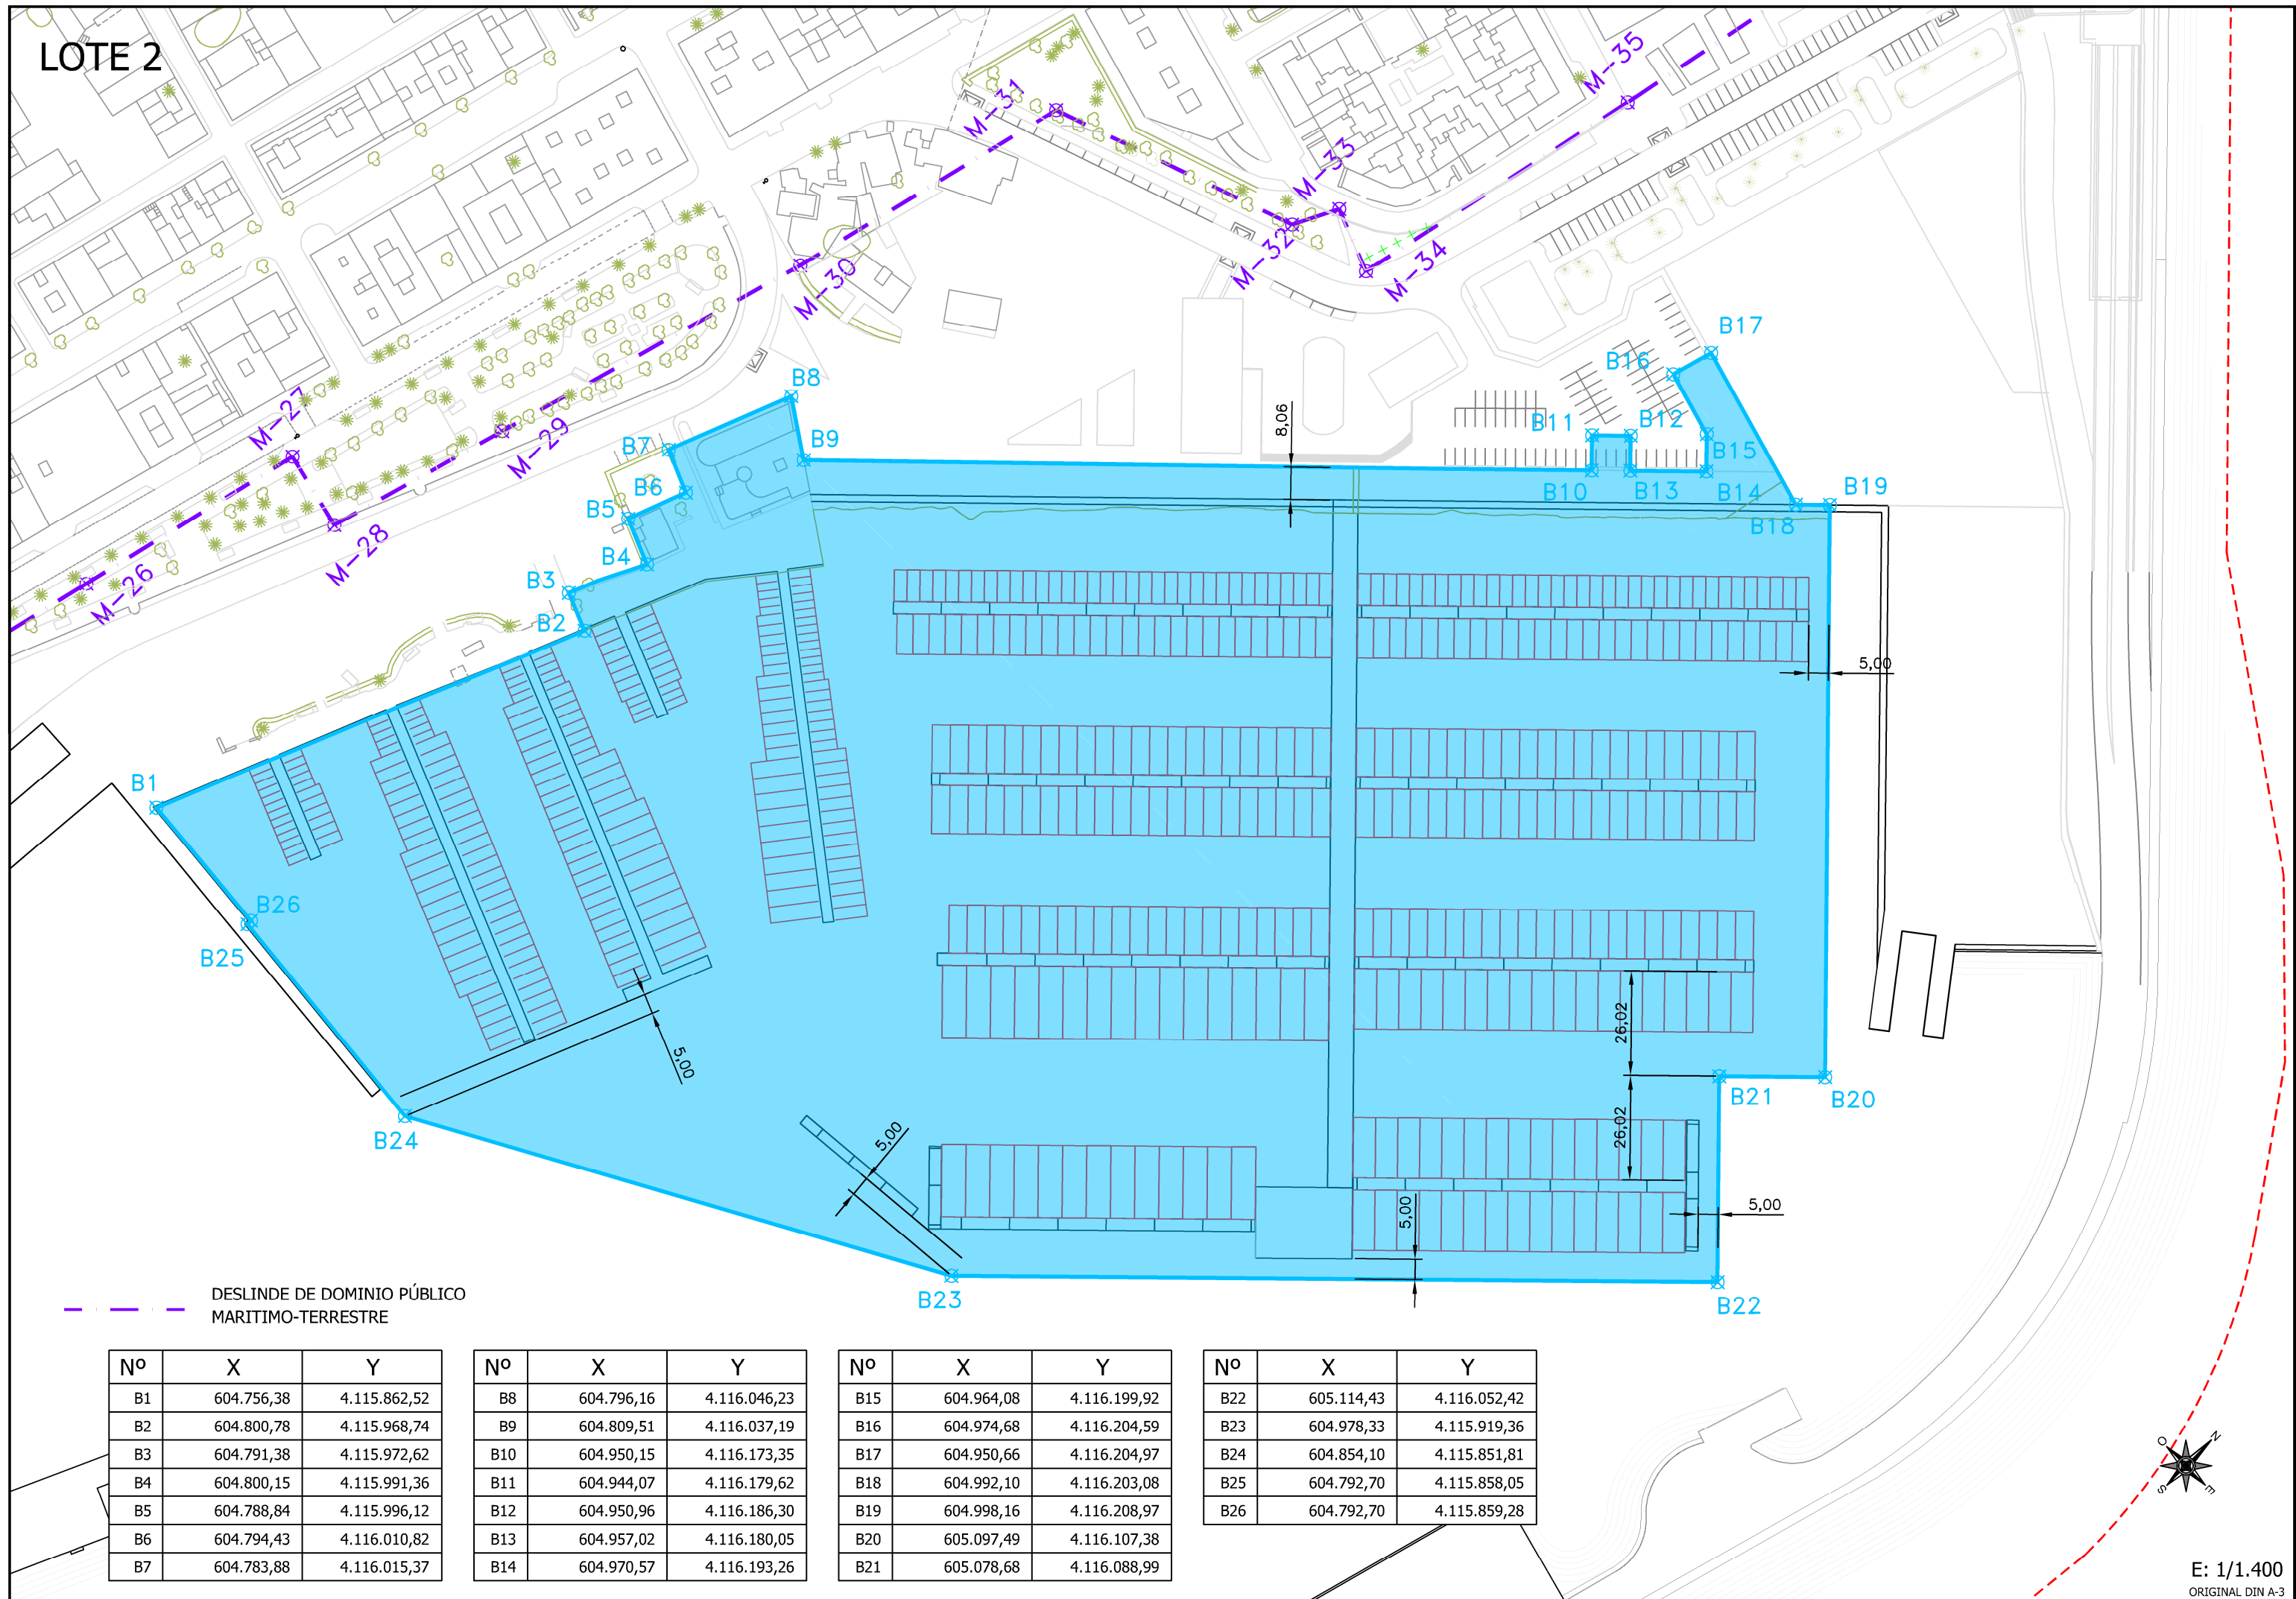

--- DESLINDE DE DOMINIO PÚBLICO MARITIMO-TERRESTRE

Nº	X	Y
B1	604.756,38	4.115.862,52
B2	604.800,78	4.115.968,74
B3	604.791,38	4.115.972,62
B4	604.800,15	4.115.991,36
B5	604.788,84	4.115.996,12
B6	604.794,43	4.116.010,82
B7	604.783,88	4.116.015,37

Nº	X	Y
B8	604.796,16	4.116.046,23
B9	604.809,51	4.116.037,19
B10	604.950,15	4.116.173,35
B11	604.944,07	4.116.179,62
B12	604.950,96	4.116.186,30
B13	604.957,02	4.116.180,05
B14	604.970,57	4.116.193,26

Nº	X	Y
B15	604.964,08	4.116.199,92
B16	604.974,68	4.116.204,59
B17	604.950,66	4.116.204,97
B18	604.992,10	4.116.203,08
B19	604.998,16	4.116.208,97
B20	605.097,49	4.116.107,38
B21	605.078,68	4.116.088,99

Nº	X	Y
B22	605.114,43	4.116.052,42
B23	604.978,33	4.115.919,36
B24	604.854,10	4.115.851,81
B25	604.792,70	4.115.858,05
B26	604.792,70	4.115.859,28